



SEGMENT 4


EXISTING & PROPOSED TYPICAL SECTIONS

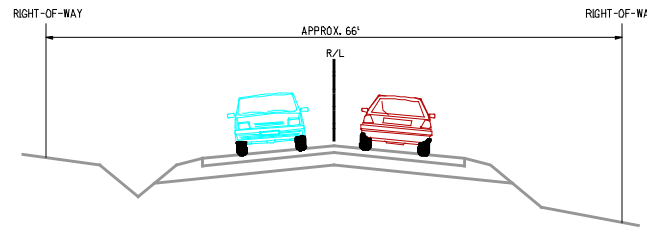

EXISTING SECTION

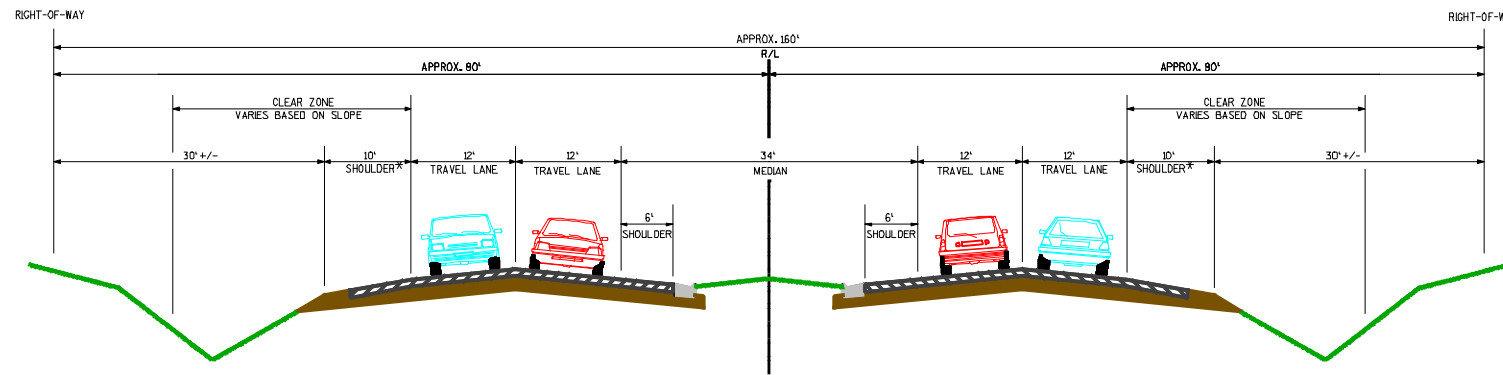

PROPOSED SIGNALIZED
INTERSECTION ALTERNATIVE

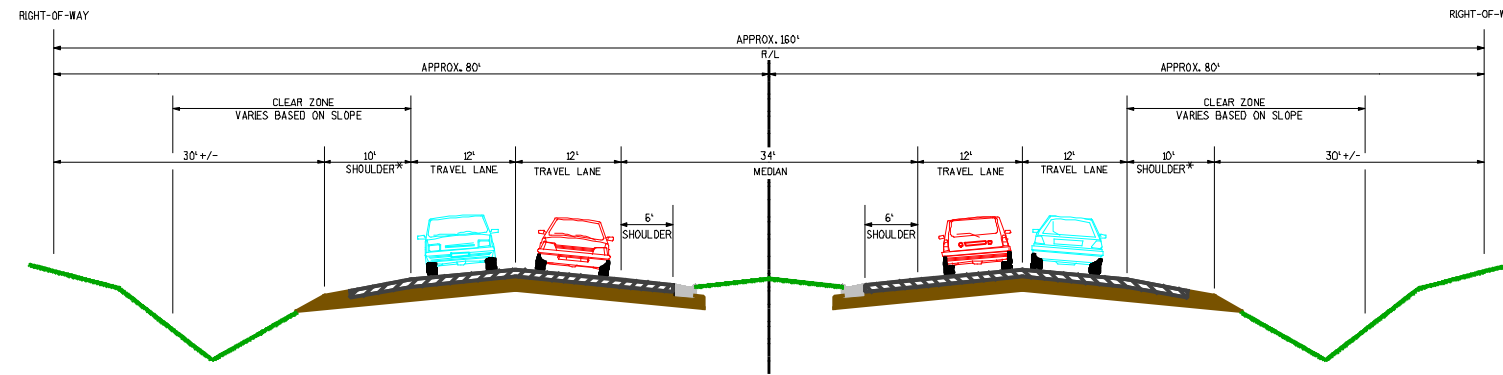

PROPOSED SECTION
ROUNDAABOUT ALTERNATIVE